


C 11009.71F

Street:

TRAFALGAR AVENUE

X-Street: SUNSET RANCH DRIVE  
OFFICIAL USE ONLY

SWING TIES  
REF.: TIE SHT. FOR TR9275

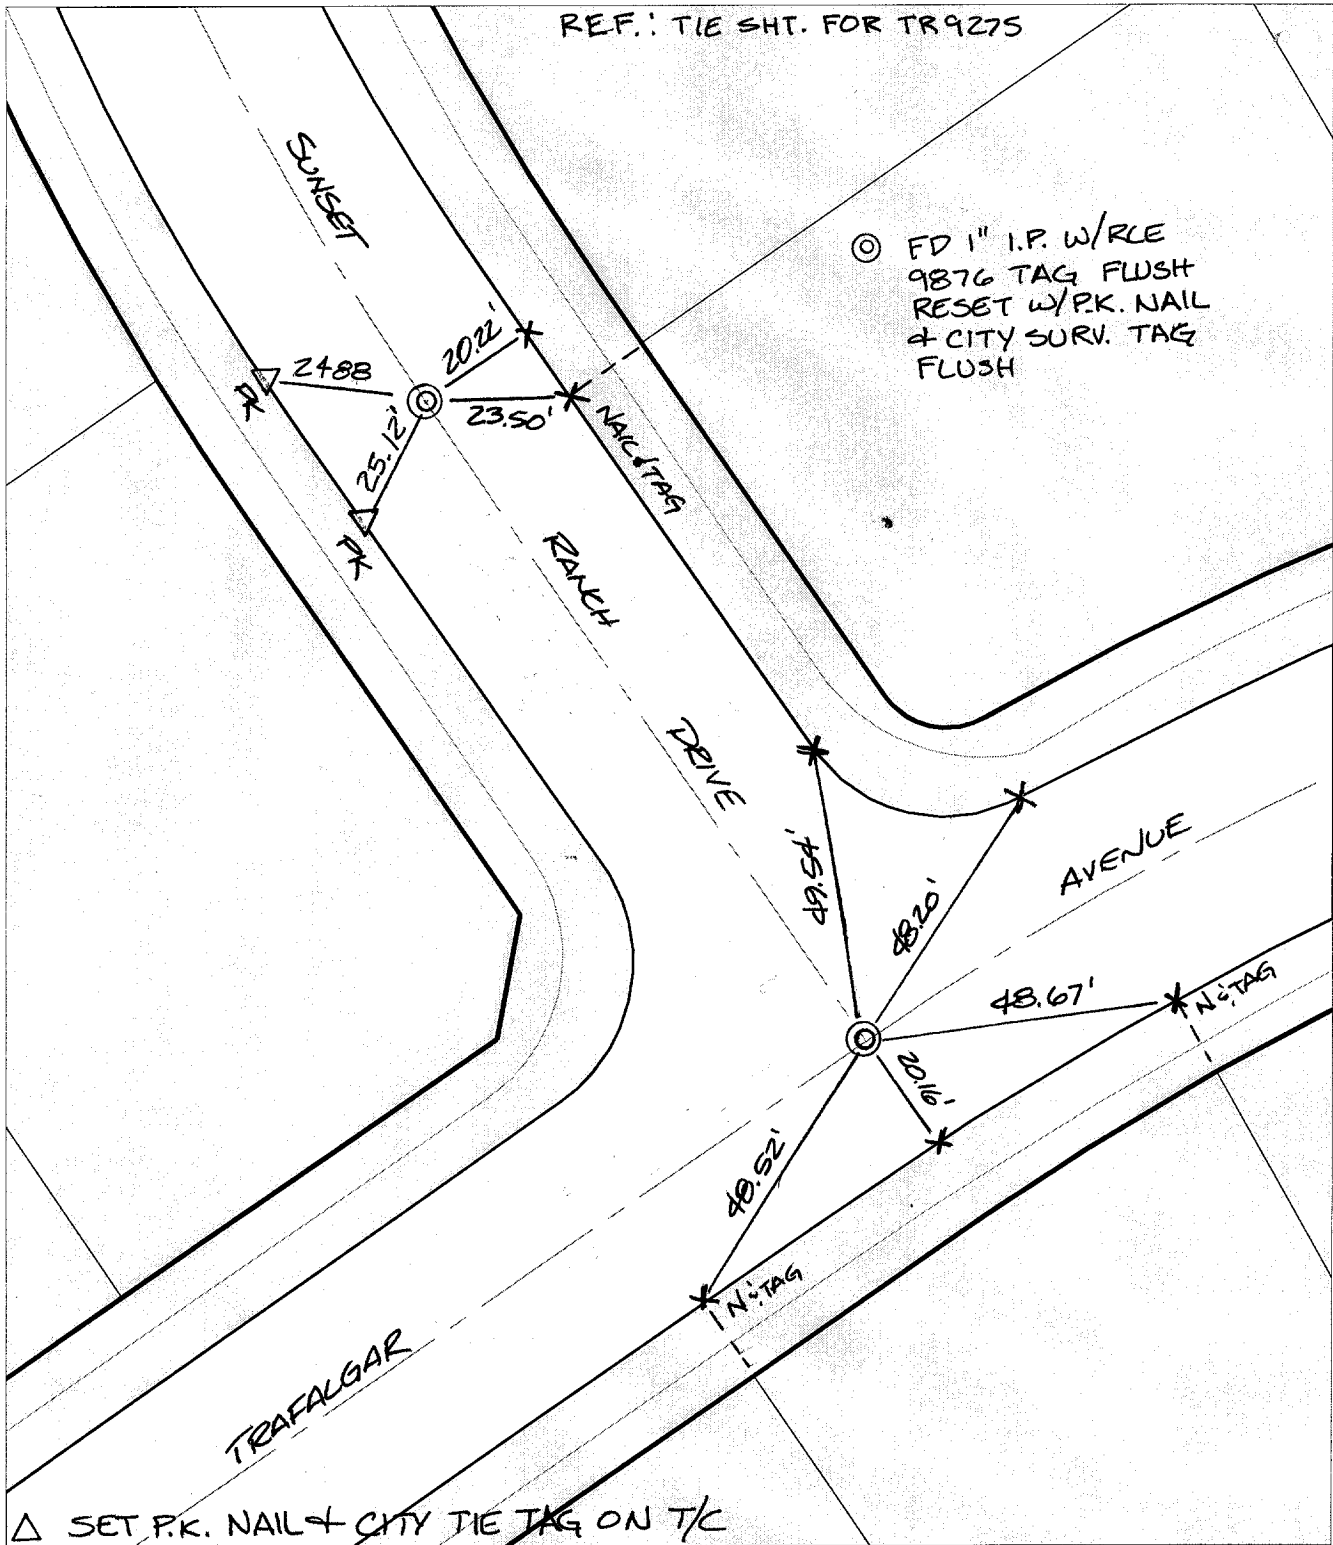

△ SET P.K. NAIL & CITY TIE TAG ON T/C

- × FD. Ramset Nail on T/C
- FD. LD. & TK. on T/C
- FD. "C" Nail on T/C
- Set LD. & TK. on T/C

P.K. and City Engineer tag to be set @ surface after street construction is complete. (If possible)

Scale: 1" = 30'

Date: 07/01/02

Drawn by: SURVEY

F.B.:

TR-Sec: T3SR5W-1

## OFFICIAL TIE PLAT

### CITY OF RIVERSIDE

*These ties are for the purpose of perpetuating the found monumentation. No claim is made as to the relationship of the points or lines shown hereon to true boundary locations.*



Sheet 1 of 1

Cadme MB: 55-8